



Flex Connect 4D

ALL OUTLETS ARE SINGLE SIDED UNLESS OTHERWISE NOTED

FLEX CONNECT D & DA ELECTRICAL LAYOUTS SHOULD BE IMPLEMENTED USING HANGING RECEPTACLES

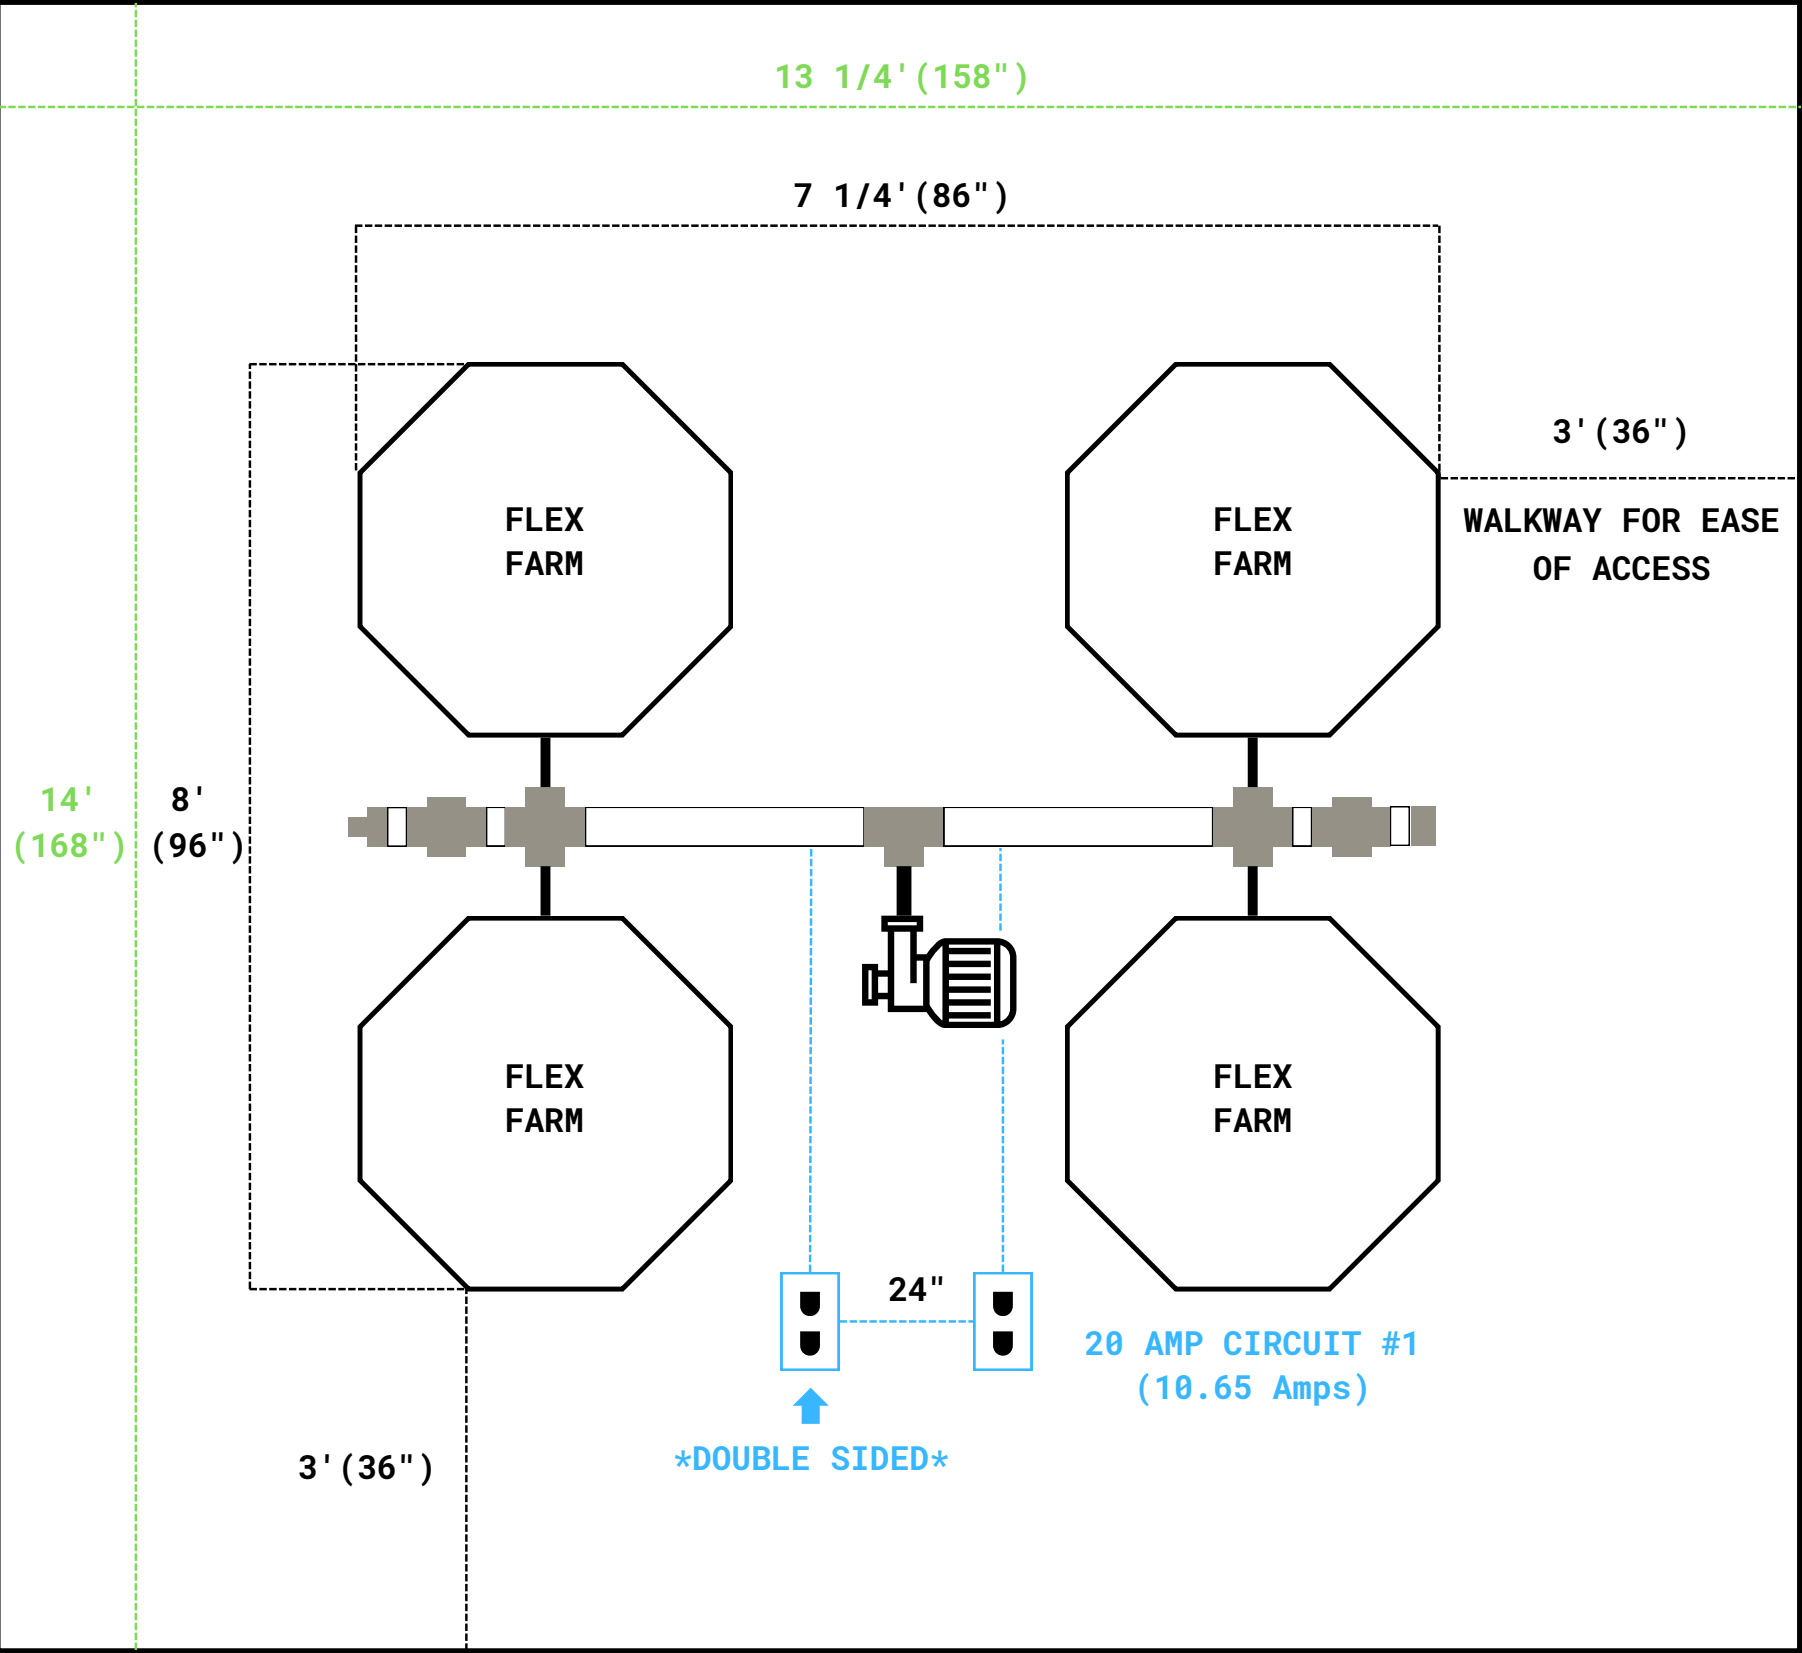


Flex Connect 4S

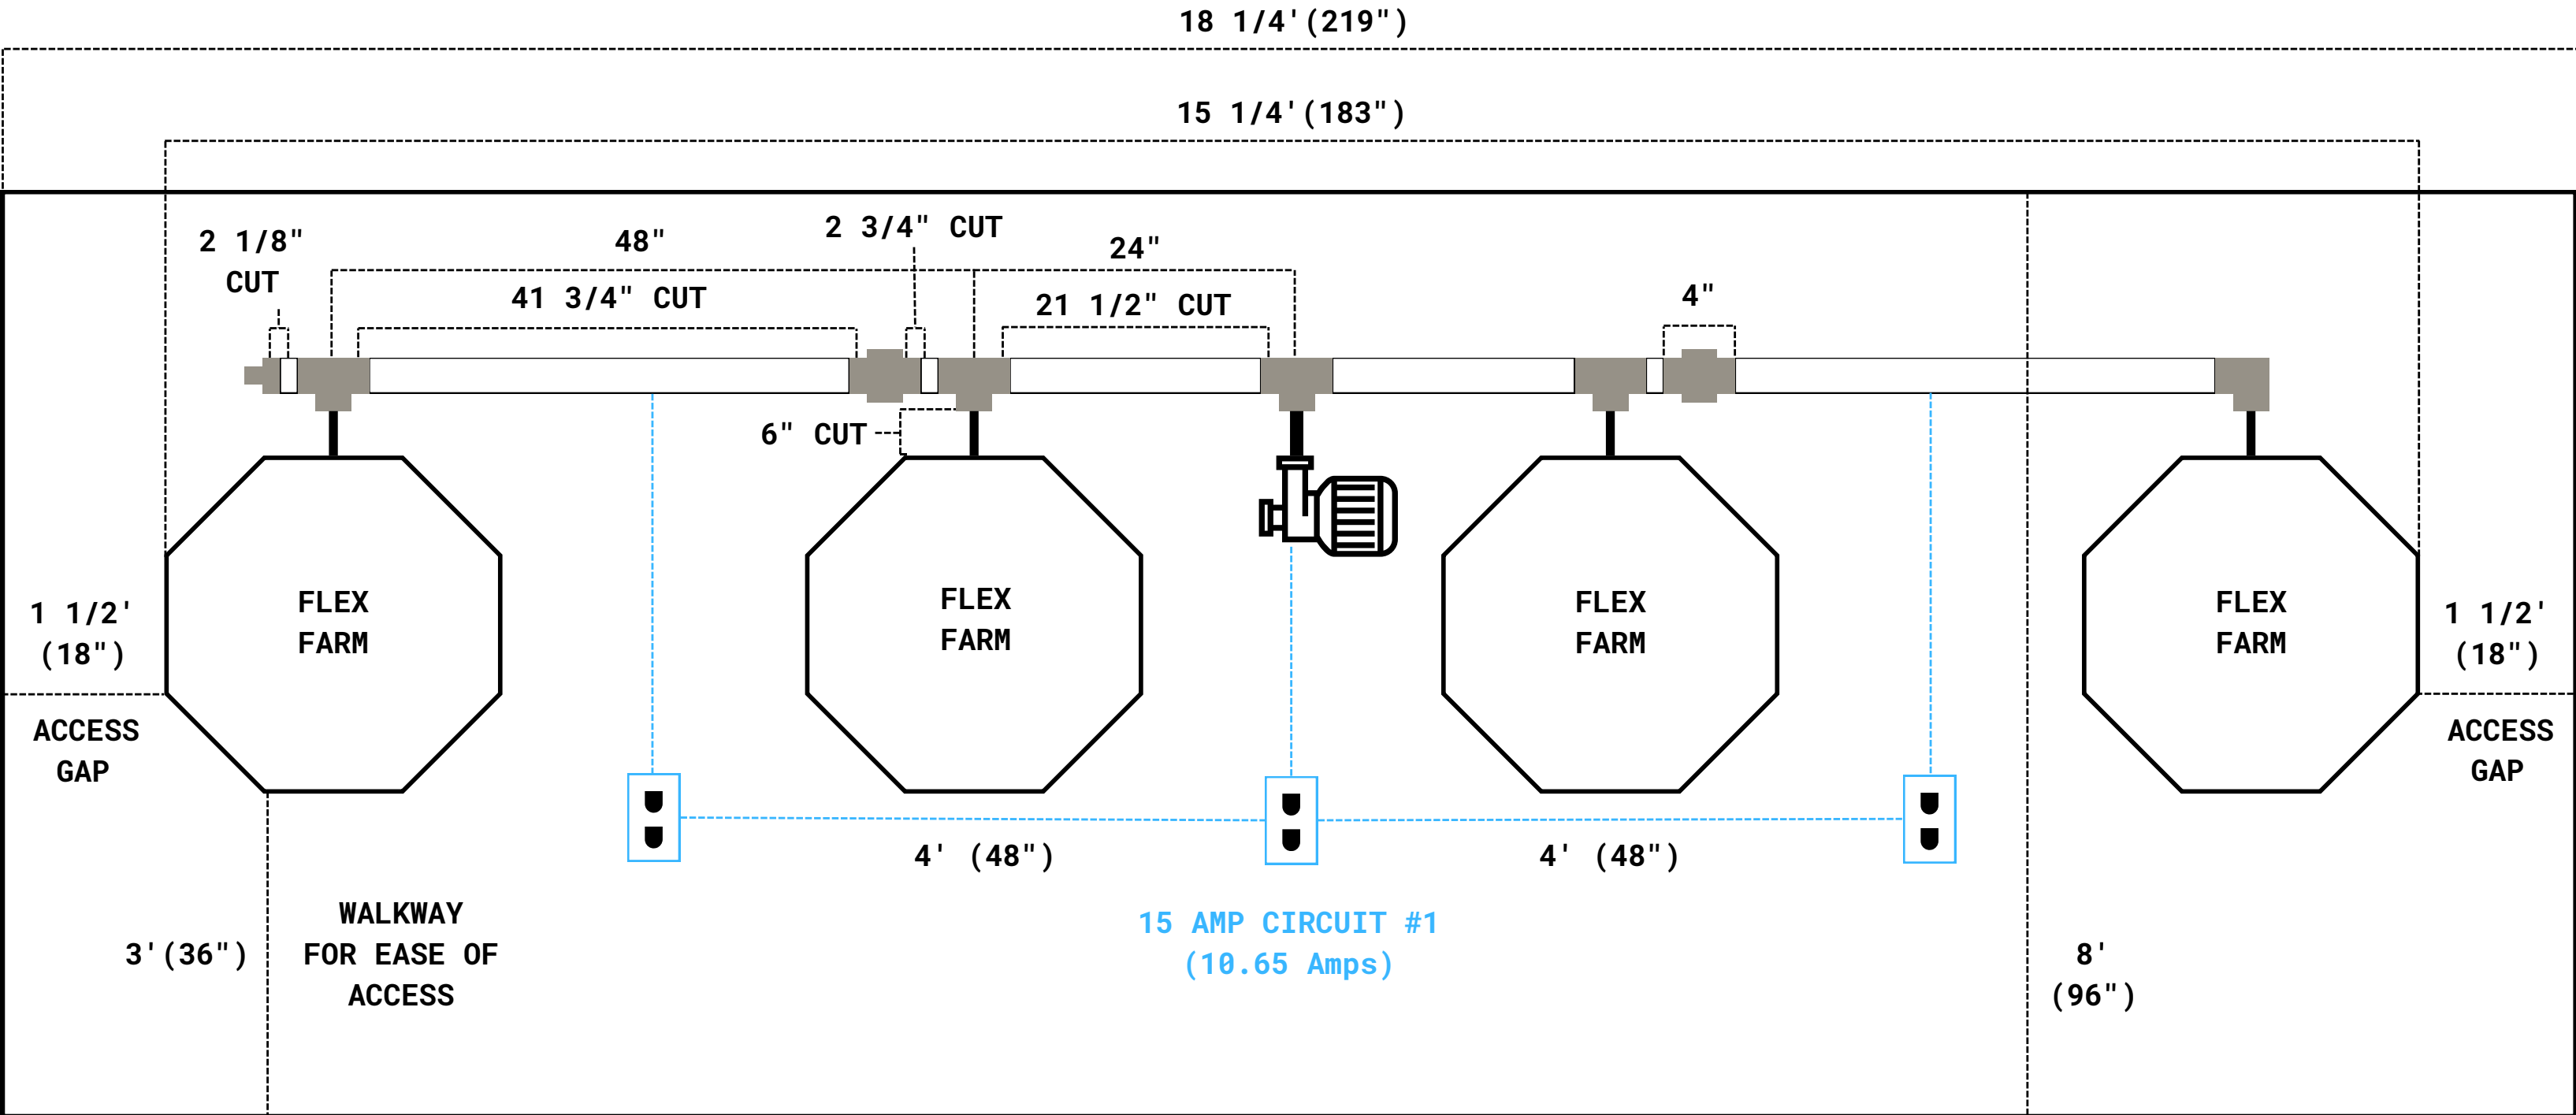

ALL OUTLETS ARE SINGLE SIDED UNLESS OTHERWISE NOTED
ELECTRICAL LAYOUT CAN BE IMPLEMENTED USING WALL MOUNTED OR HANGING RECEPTACLES


Flex Connect 5S

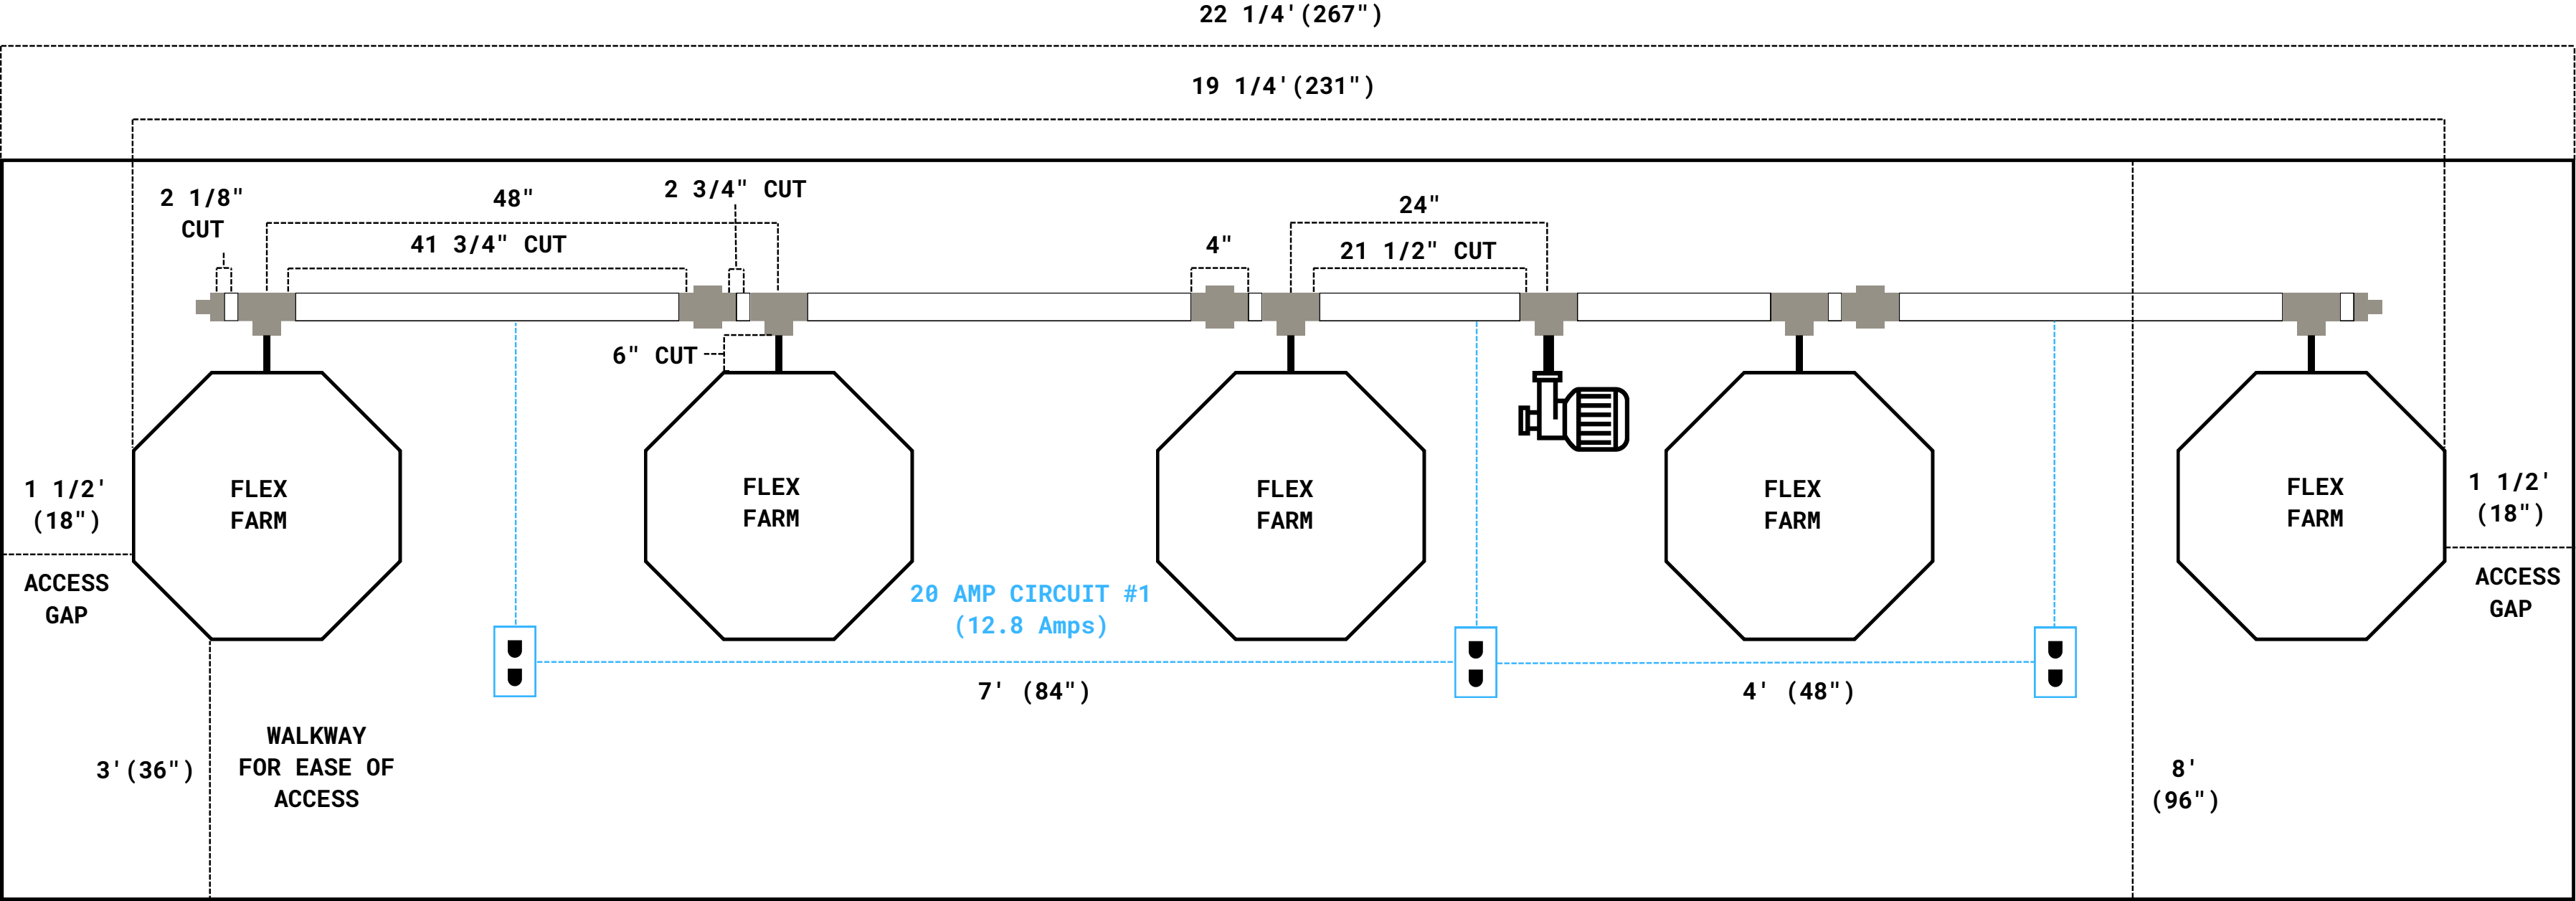


ALL OUTLETS ARE SINGLE SIDED UNLESS OTHERWISE NOTED
ELECTRICAL LAYOUT CAN BE IMPLEMENTED USING WALL MOUNTED OR HANGING RECEPTACLES

Flex Connect 6D

ALL OUTLETS ARE SINGLE SIDED UNLESS OTHERWISE NOTED
FLEX CONNECT D & DA ELECTRICAL LAYOUTS SHOULD BE IMPLEMENTED USING HANGING RECEPTACLES

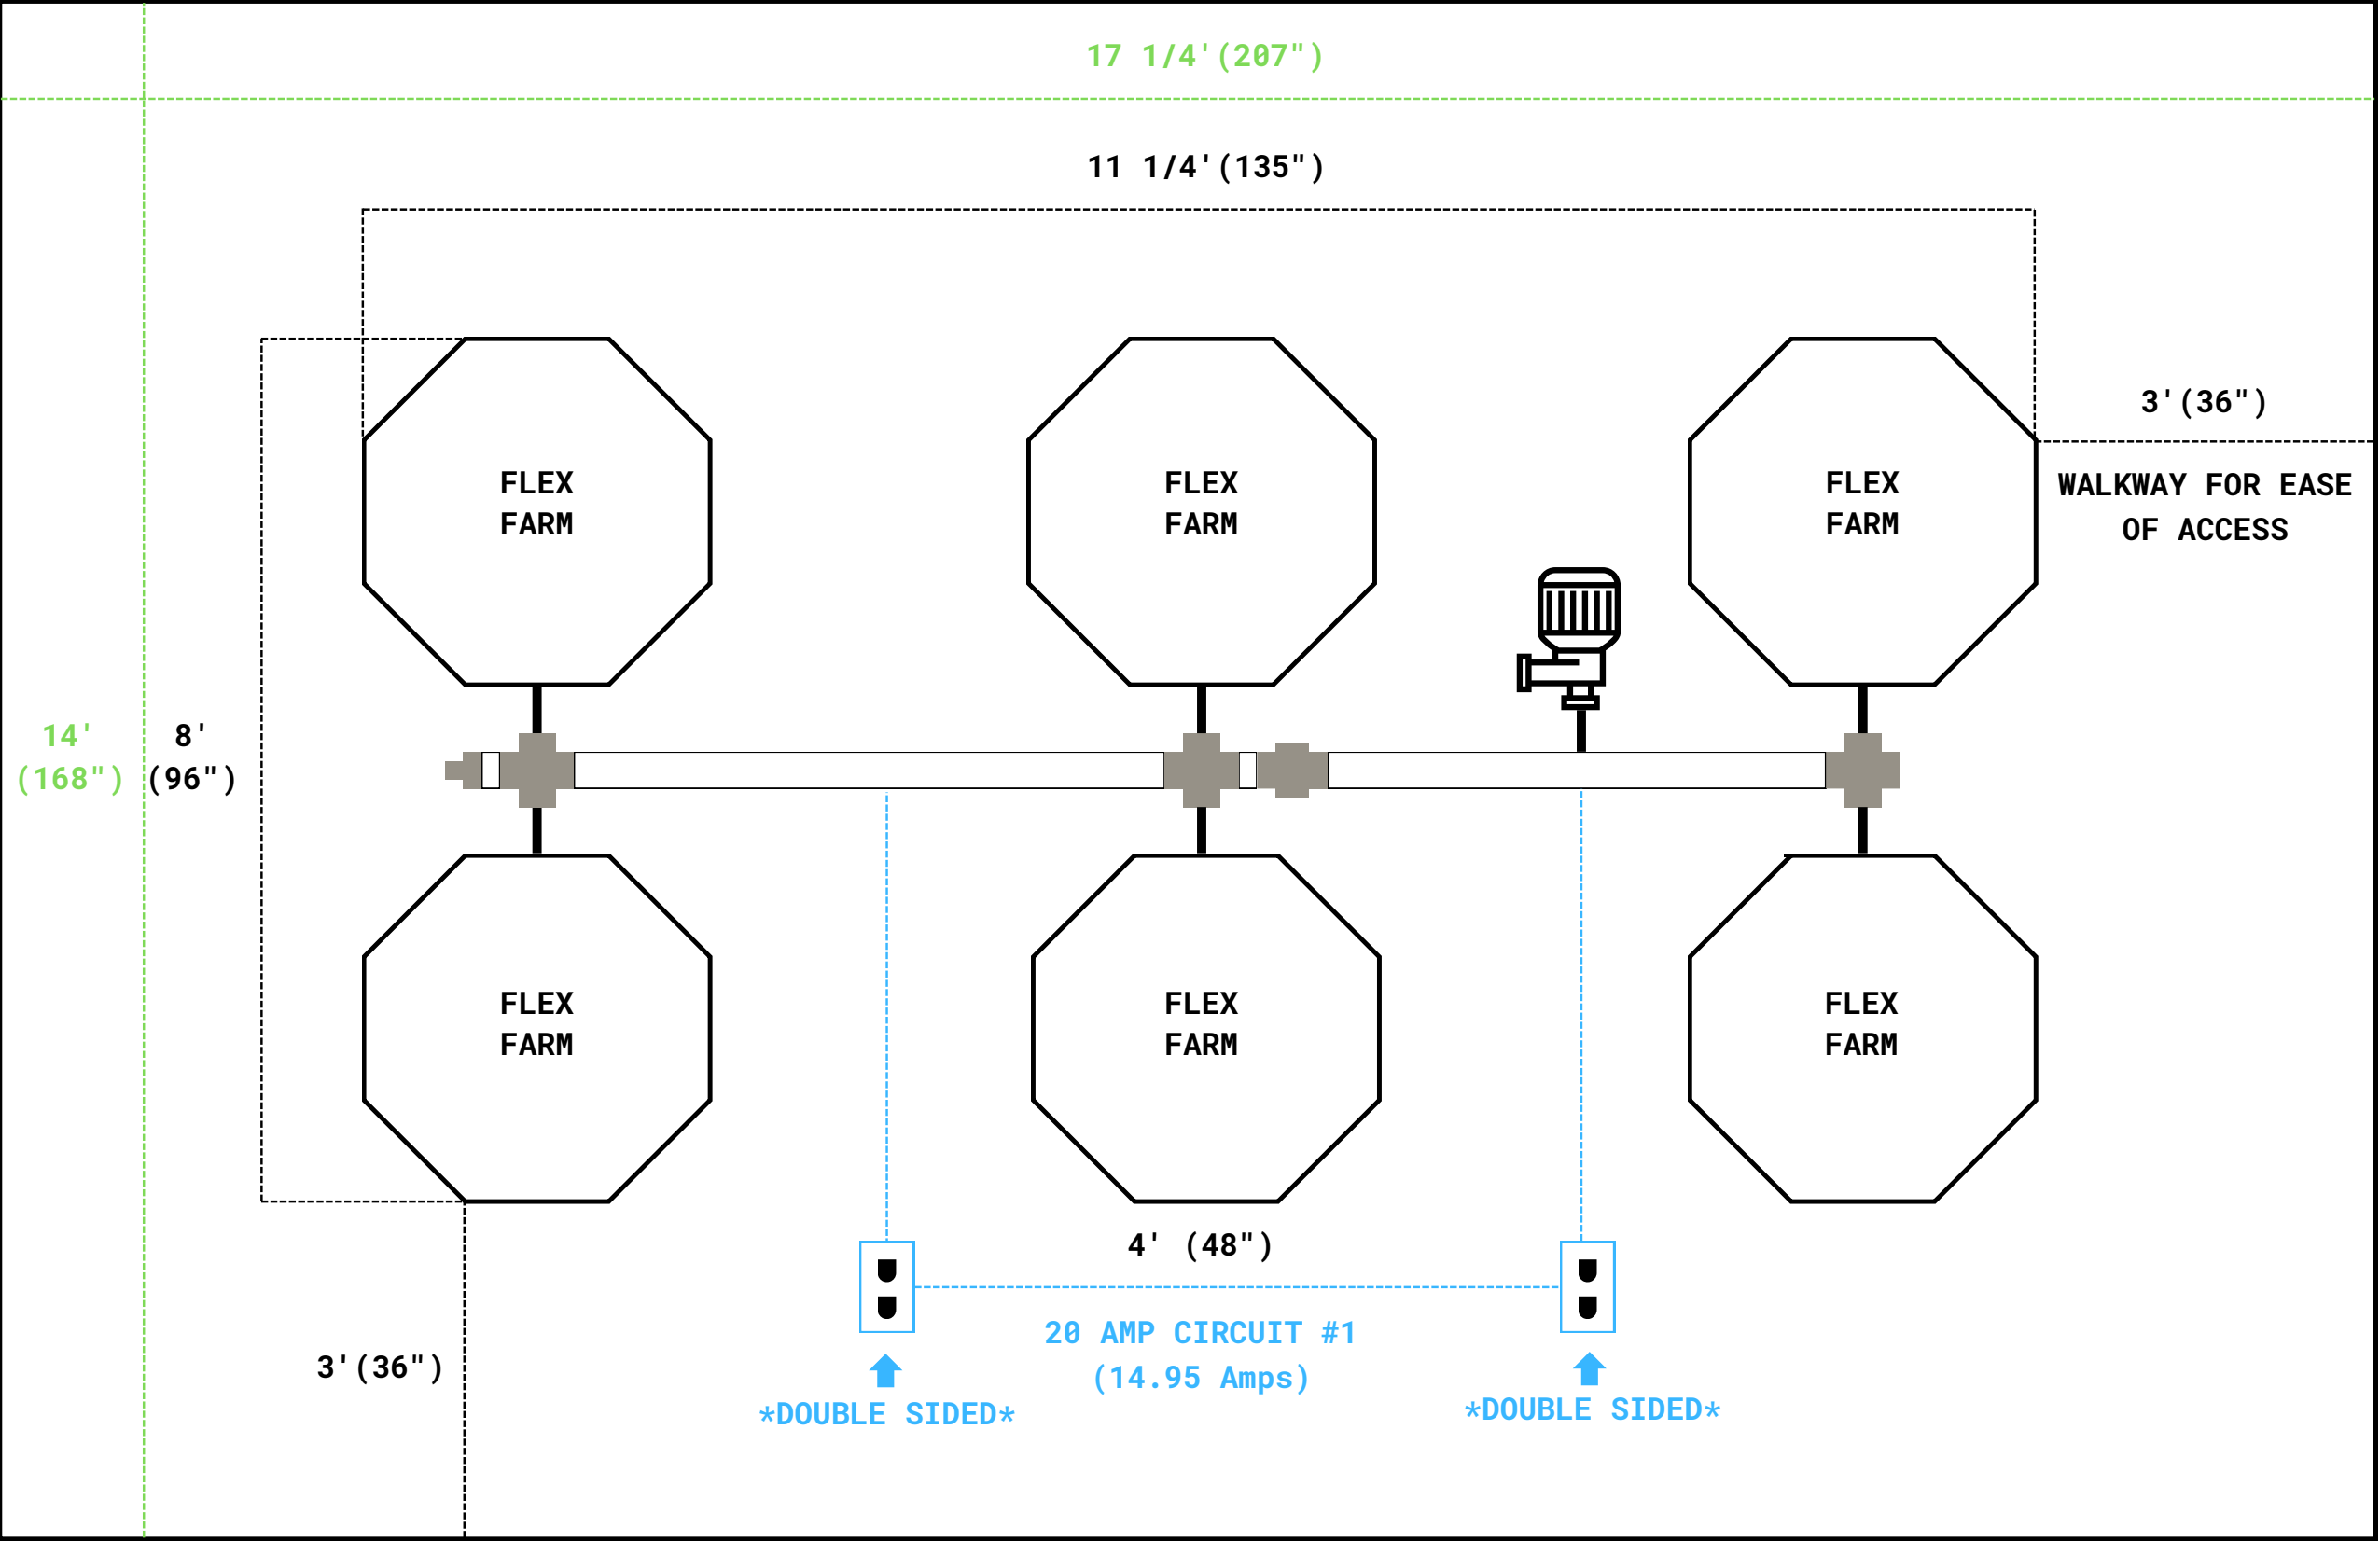

Flex Connect 6S

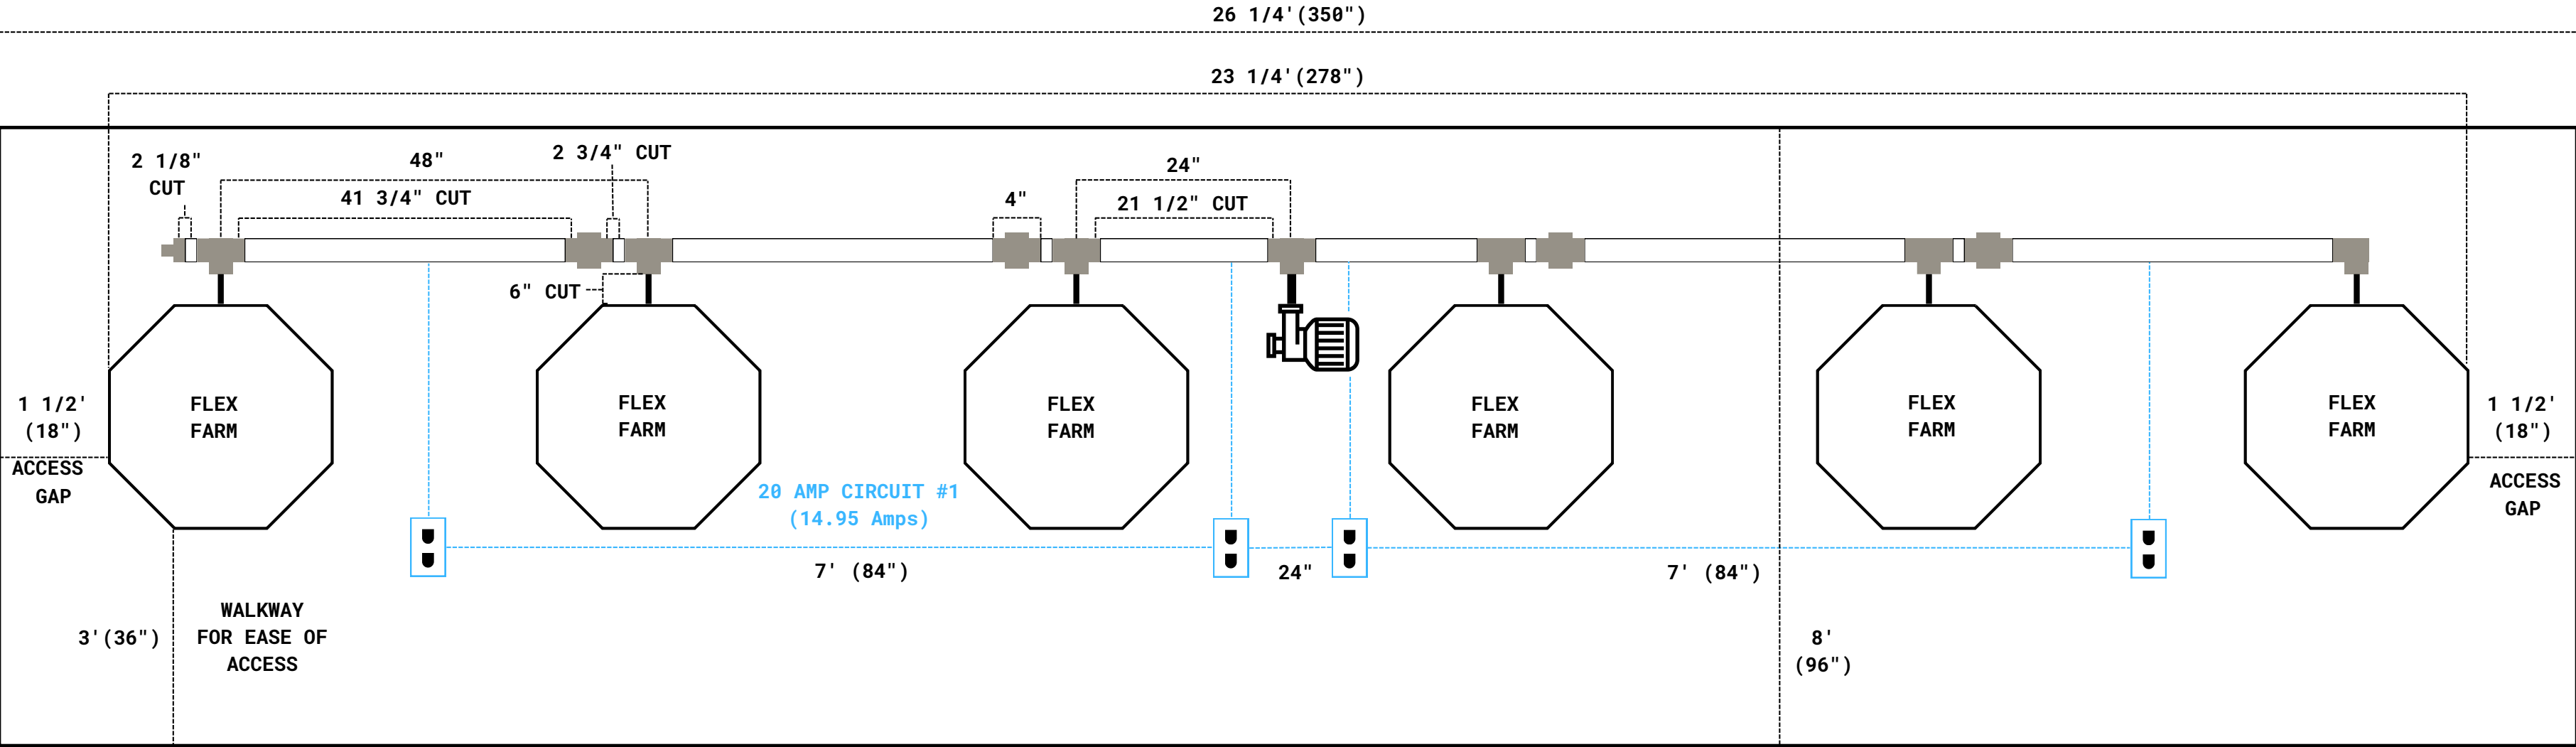


ALL OUTLETS ARE SINGLE SIDED UNLESS OTHERWISE NOTED
ELECTRICAL LAYOUT CAN BE IMPLEMENTED USING WALL MOUNTED OR HANGING RECEPTACLES

Flex Connect 8D

ALL OUTLETS ARE SINGLE SIDED UNLESS OTHERWISE NOTED


FLEX CONNECT D & DA ELECTRICAL LAYOUTS SHOULD BE IMPLEMENTED USING HANGING RECEPTACLES

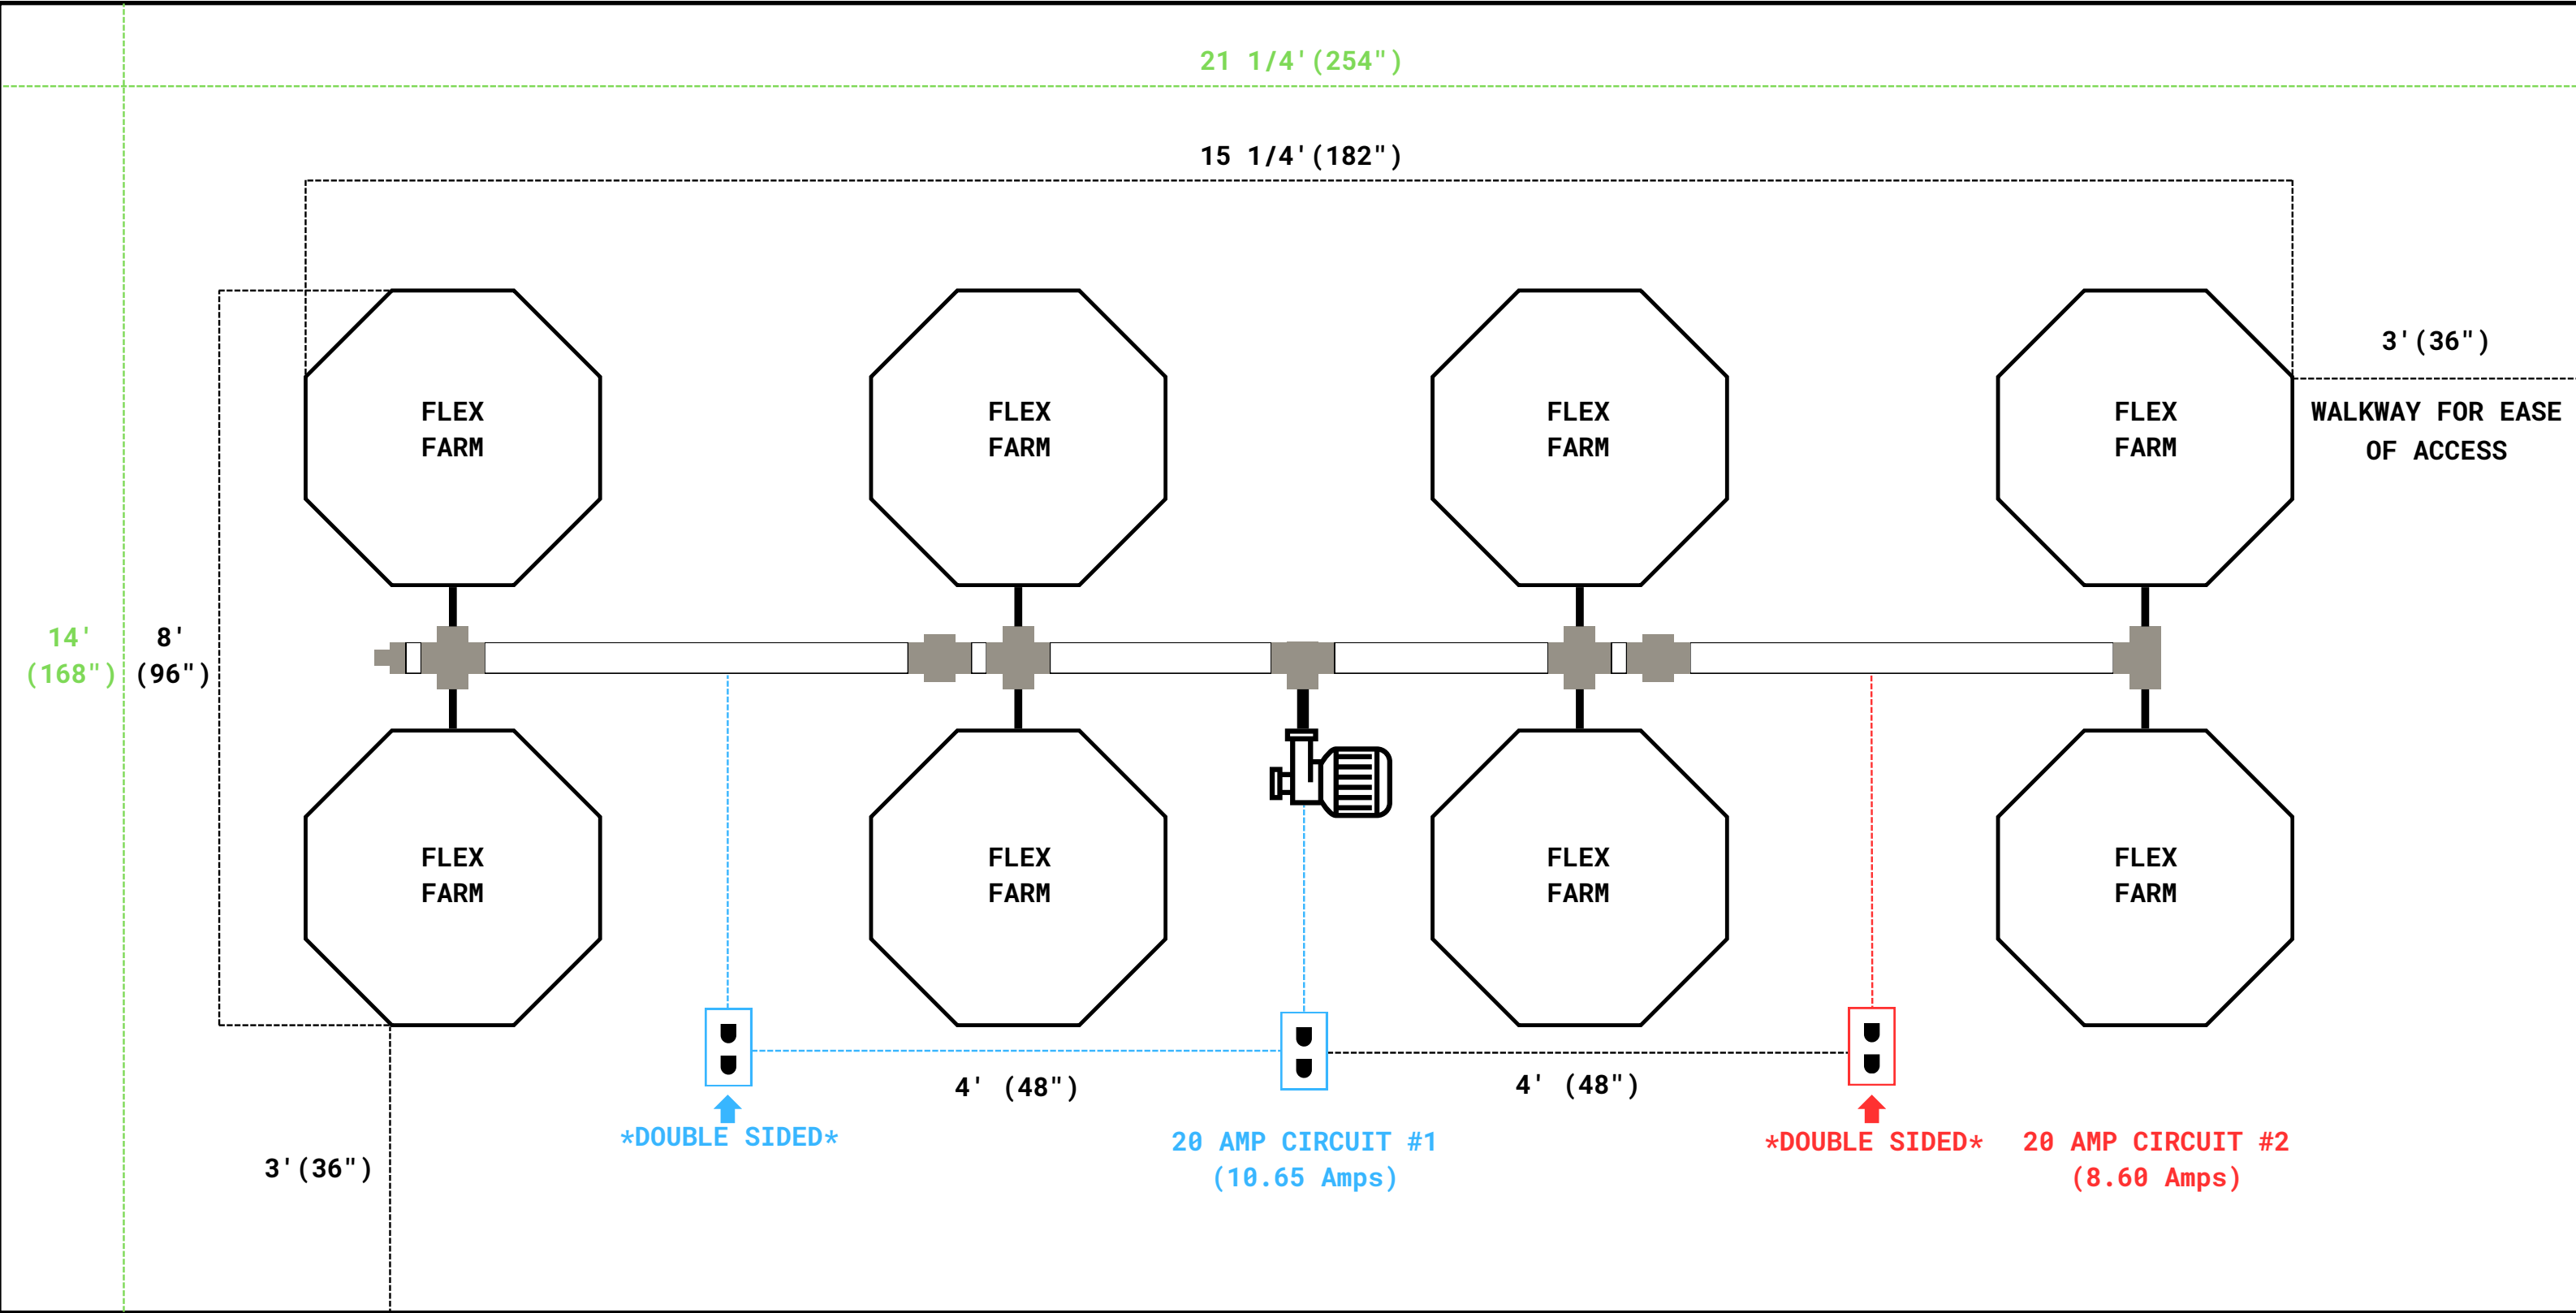

Flex Connect 10D

ALL OUTLETS ARE SINGLE SIDED UNLESS OTHERWISE NOTED

FLEX CONNECT D & DA ELECTRICAL LAYOUTS SHOULD BE IMPLEMENTED USING HANGING RECEPTACLES

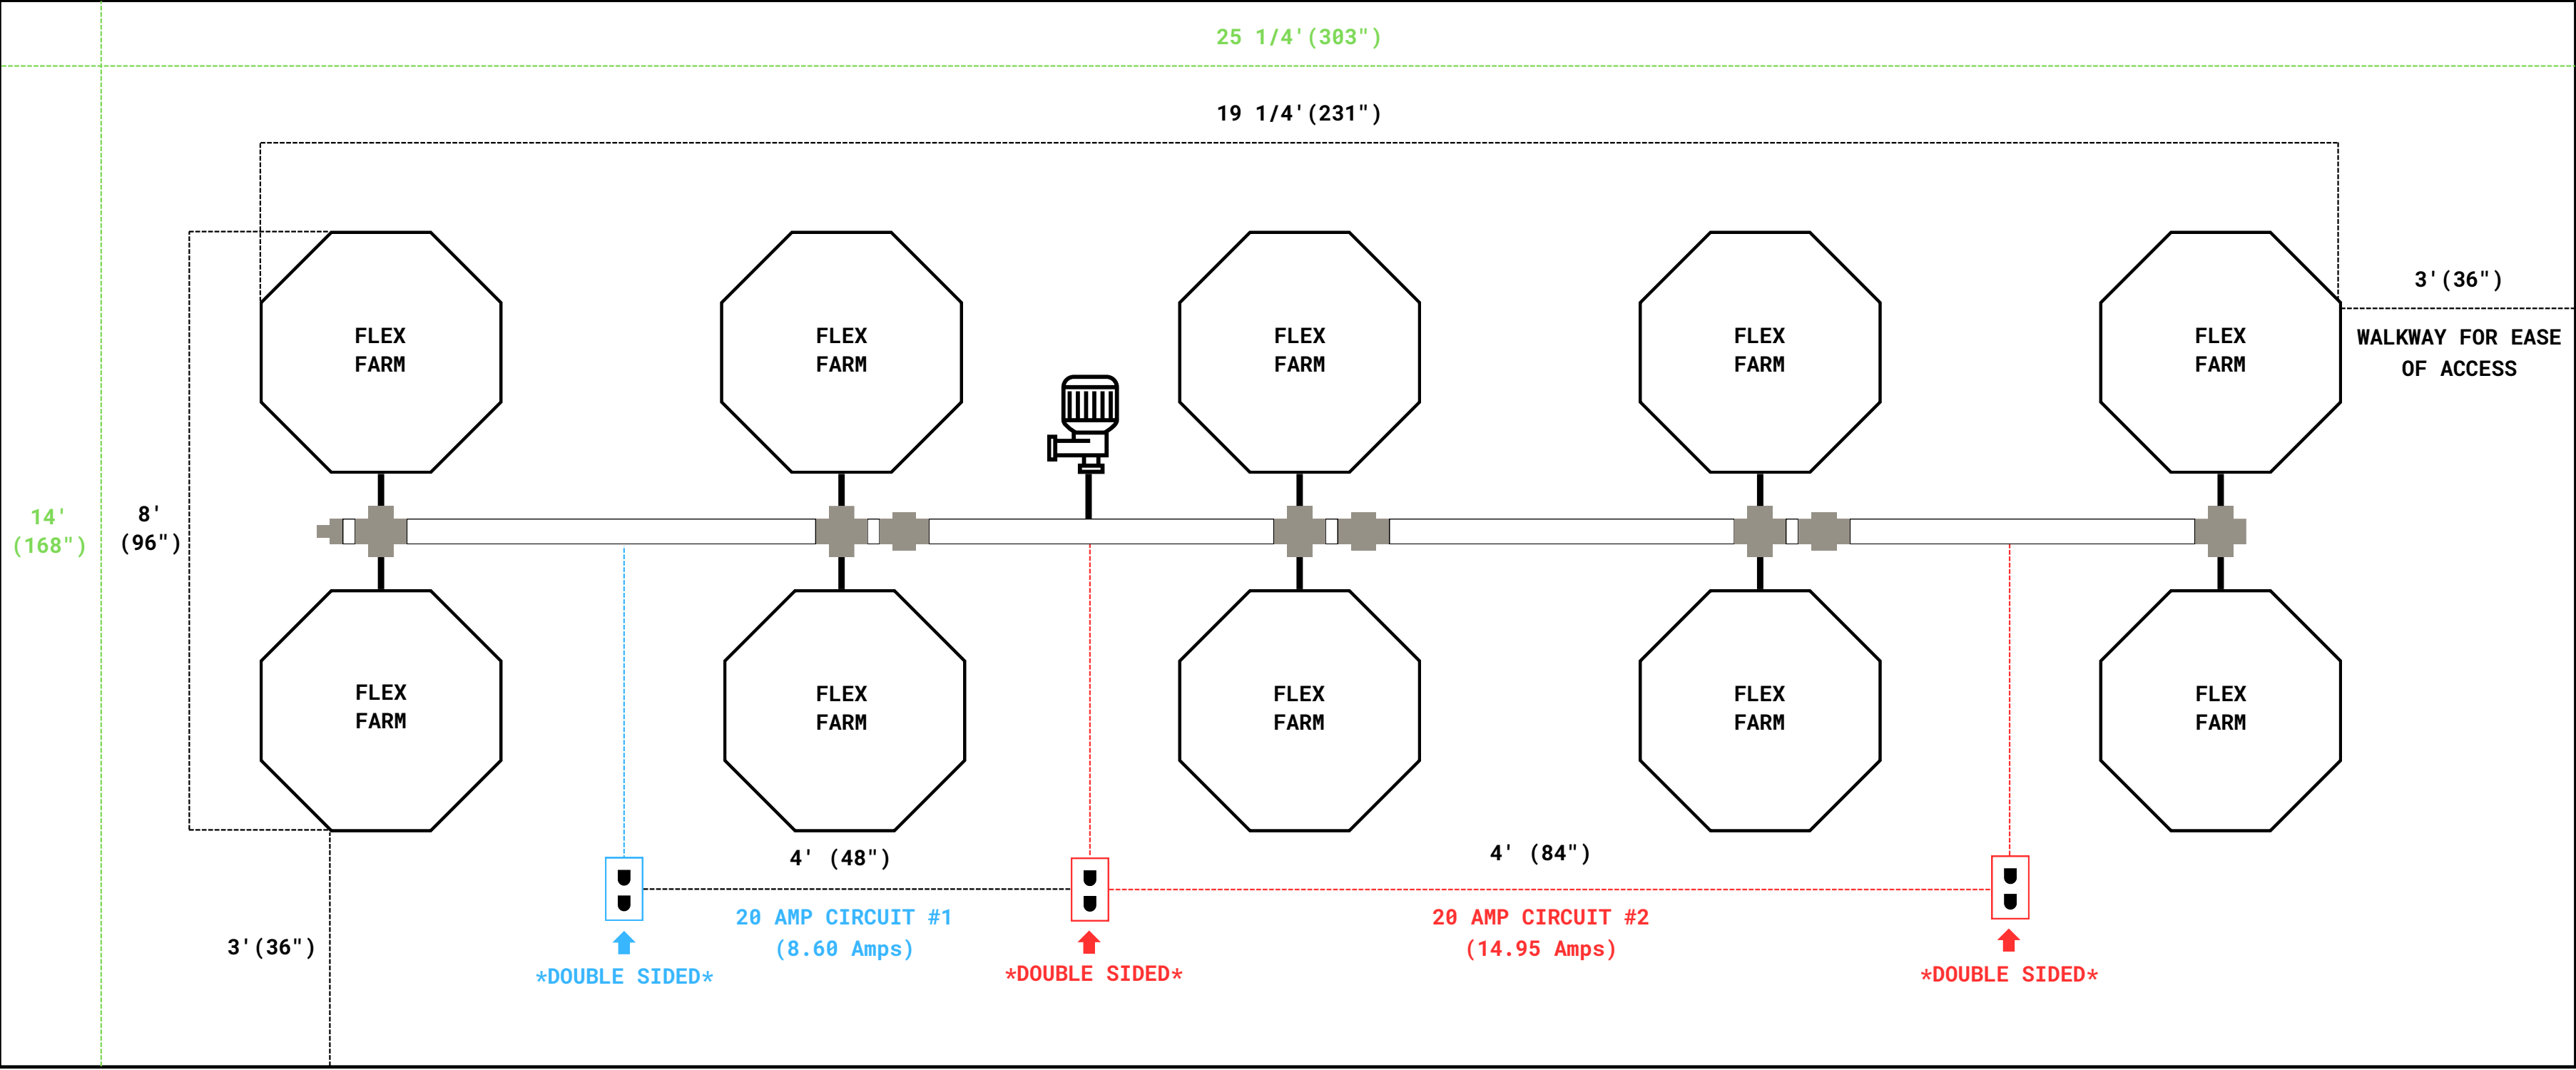

Flex Connect 12D

ALL OUTLETS ARE SINGLE SIDED UNLESS OTHERWISE NOTED

FLEX CONNECT D & DA ELECTRICAL LAYOUTS SHOULD BE IMPLEMENTED USING HANGING RECEPTACLES

